


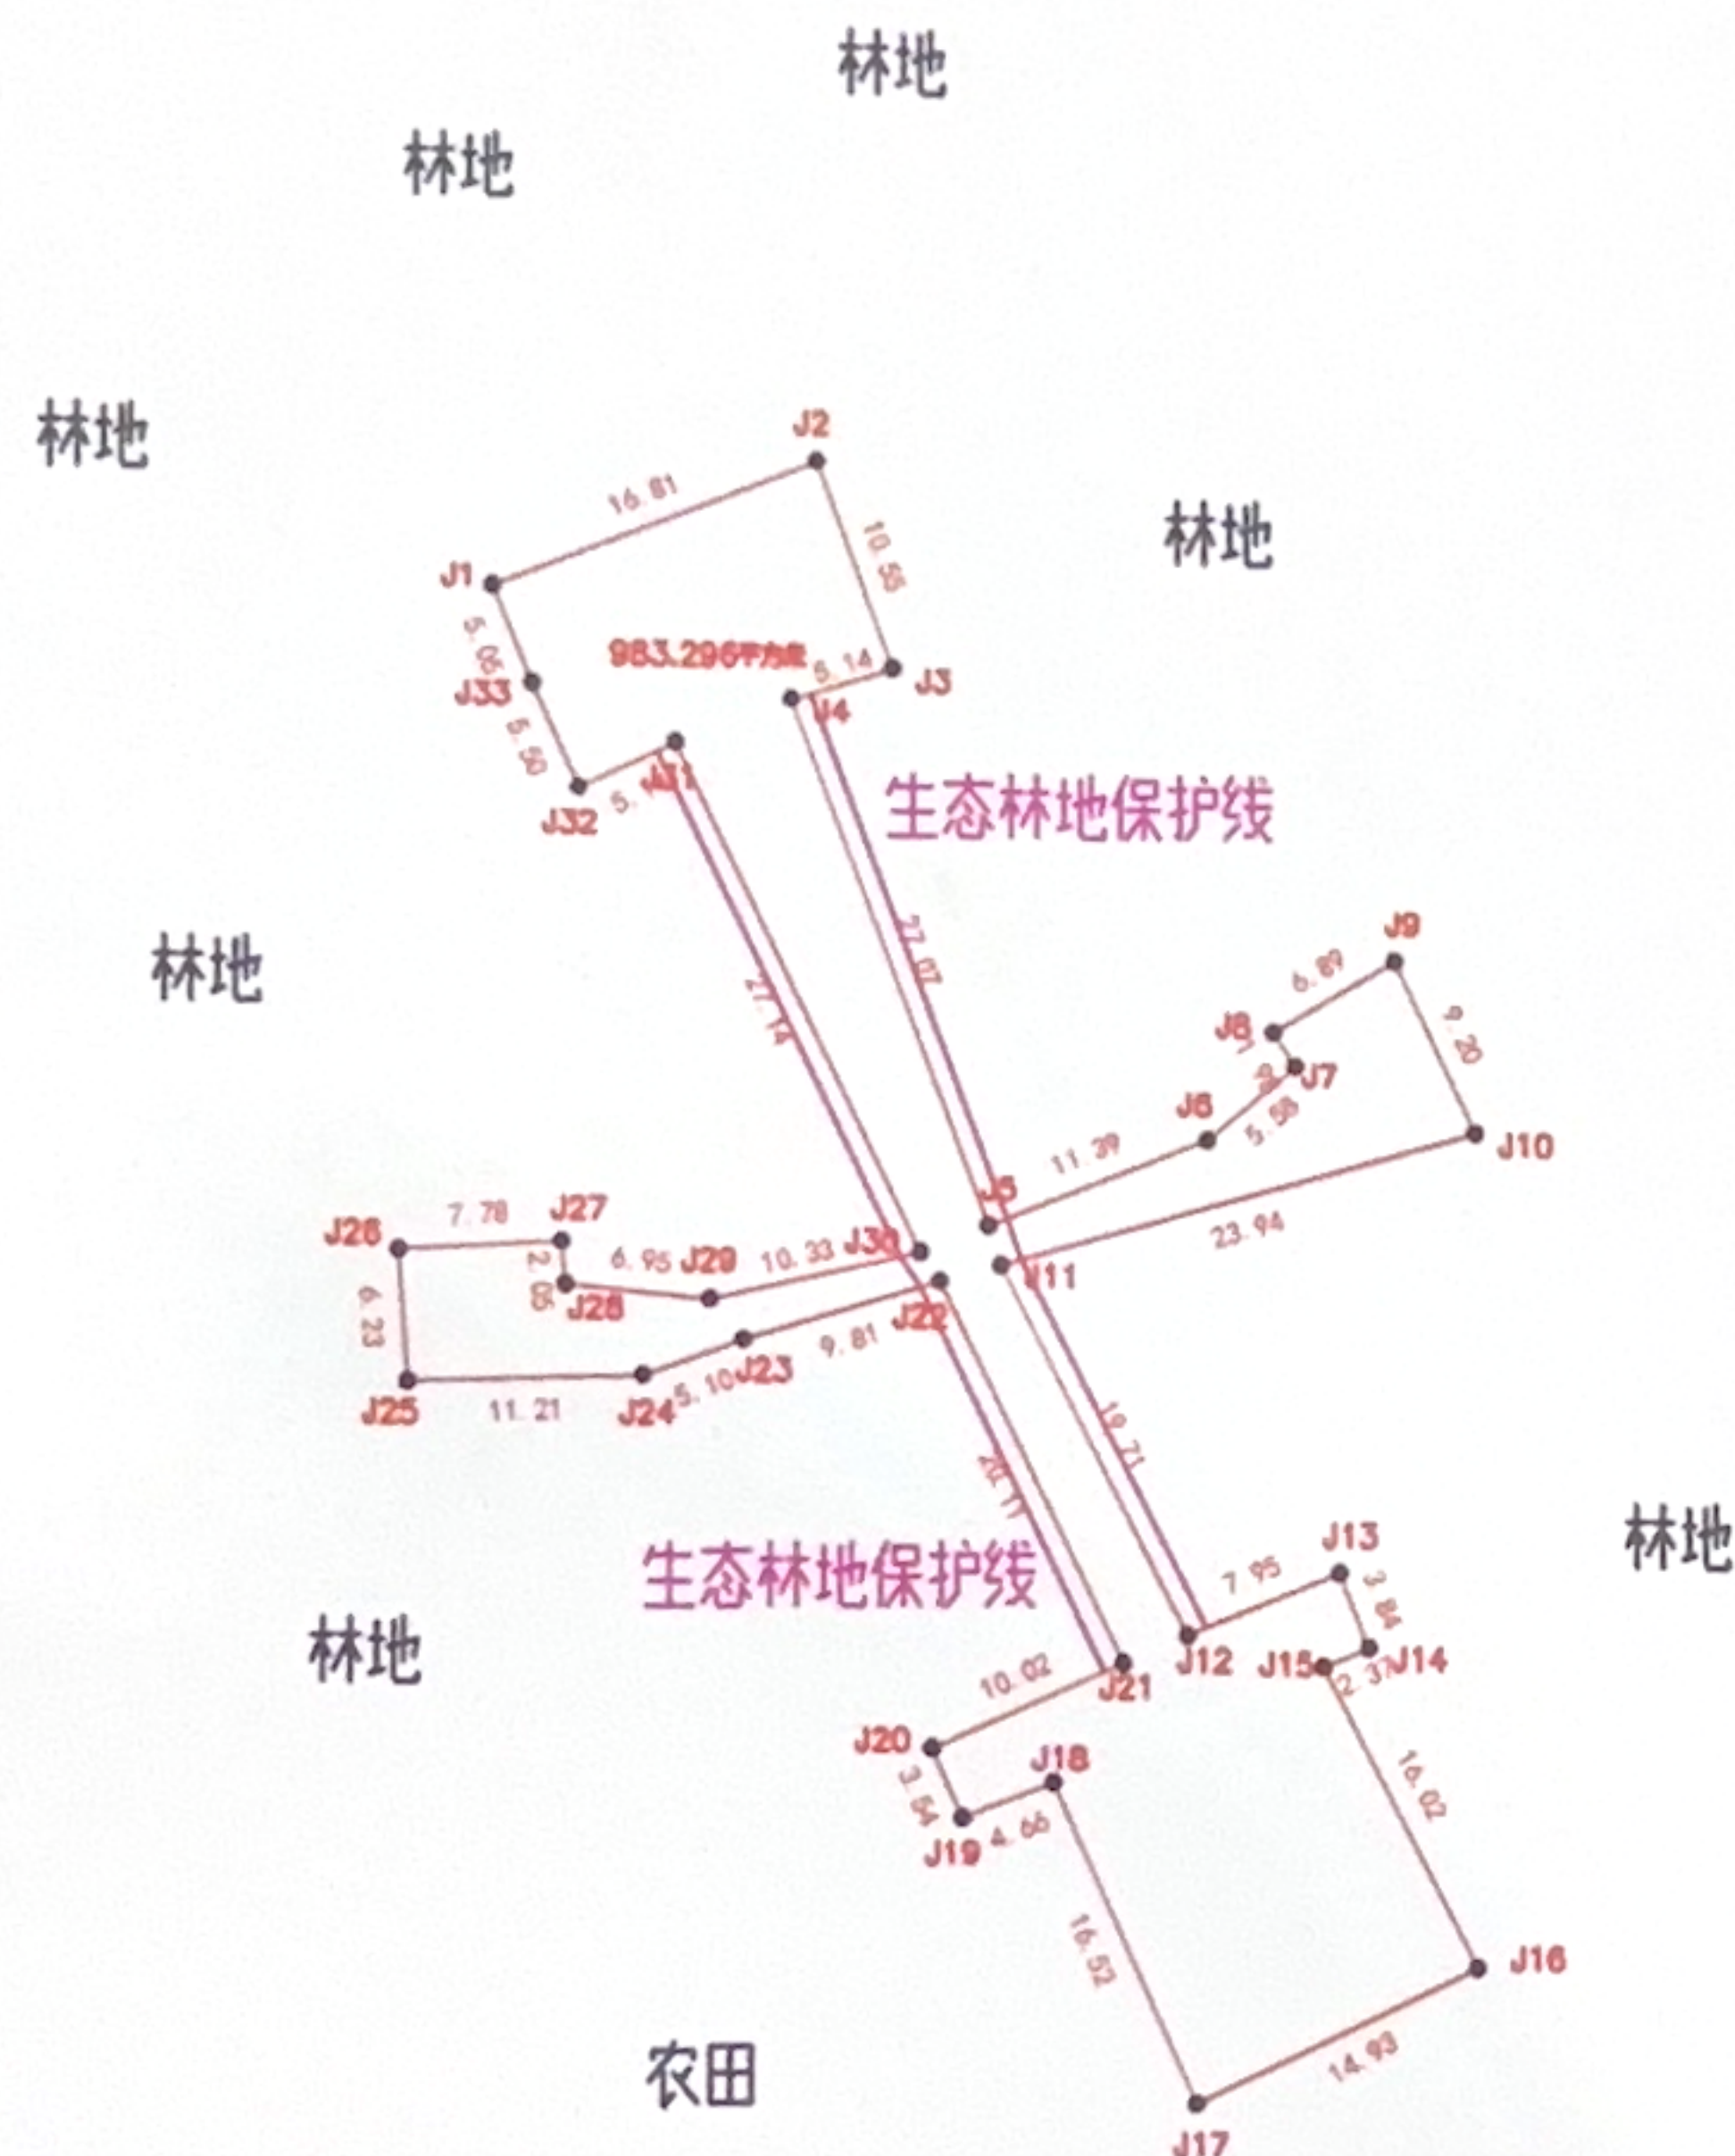

权利人:	秤架乡人民政府
项目地址:	阳山县秤架瑶族乡烈士陵园
用地面积:	889.230 平方米 合1.334亩
出图日期:	2024.09.22

界址点坐标表

点号	X	Y	边长
J1	2742912.875	38379661.436	
J2	2742919.054	38379677.066	16.81
J3	2742909.143	38379680.679	10.55
J4	2742907.610	38379675.774	5.14
J5	2742882.263	38379685.291	27.07
J6	2742886.467	38379695.880	11.39
J7	2742890.057	38379700.148	5.58
J8	2742891.736	38379699.097	1.98
J9	2742895.231	38379705.036	6.89
J10	2742886.895	38379708.930	9.20
J11	2742880.388	38379685.894	23.94
J12	2742862.837	38379694.871	19.71
J13	2742865.798	38379702.246	7.95
J14	2742862.222	38379703.637	3.84
J15	2742861.340	38379701.432	2.37
J16	2742847.152	38379708.869	16.02
J17	2742840.904	38379695.305	14.93
J18	2742855.915	38379688.410	16.52
J19	2742854.290	38379684.043	4.66
J20	2742857.517	38379682.593	3.54
J21	2742861.529	38379691.772	10.02
J22	2742879.602	38379682.948	20.11
J23	2742876.816	38379673.537	9.81
J24	2742875.091	38379668.737	5.10
J25	2742874.820	38379657.532	11.21
J26	2742881.031	38379657.071	6.23
J27	2742881.448	38379664.838	7.78
J28	2742879.410	38379665.013	2.05
J29	2742878.739	38379671.933	6.95
J30	2742880.978	38379682.017	10.33
J31	2742905.420	38379670.215	27.14
J32	2742903.178	38379665.591	5.14
J33	2742908.201	38379663.346	5.50
J1	2742912.875	38379661.436	5.05

S=889.230 平方米 合1.334亩

2000国家大地坐标系, 中央子午线114°
1985年国家高程基准, 等高距1m
2024年9月绘制

